

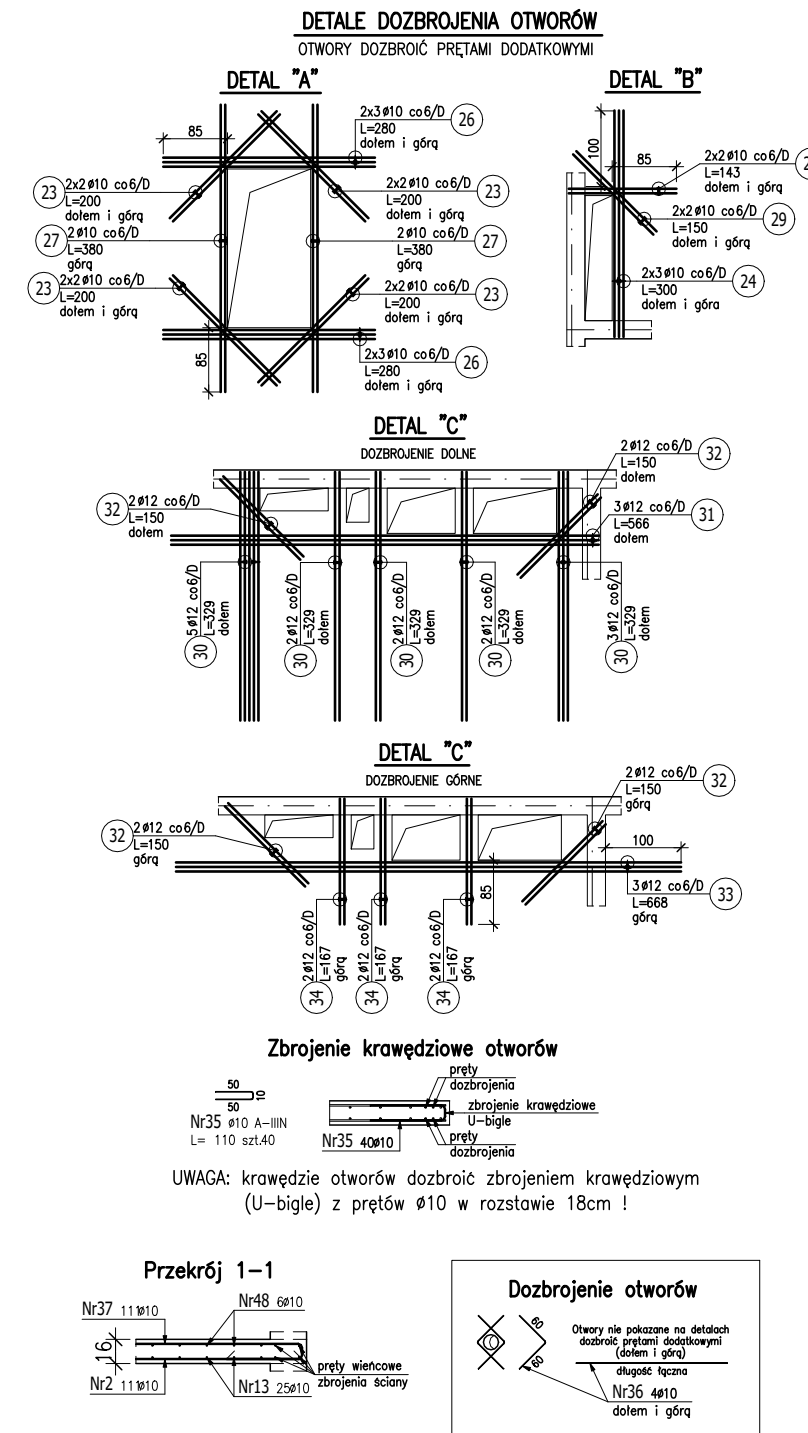


PS 2.1 i PS 2.2 - STROP NAD I PIĘTREM - ZBROJENIE DOLNE

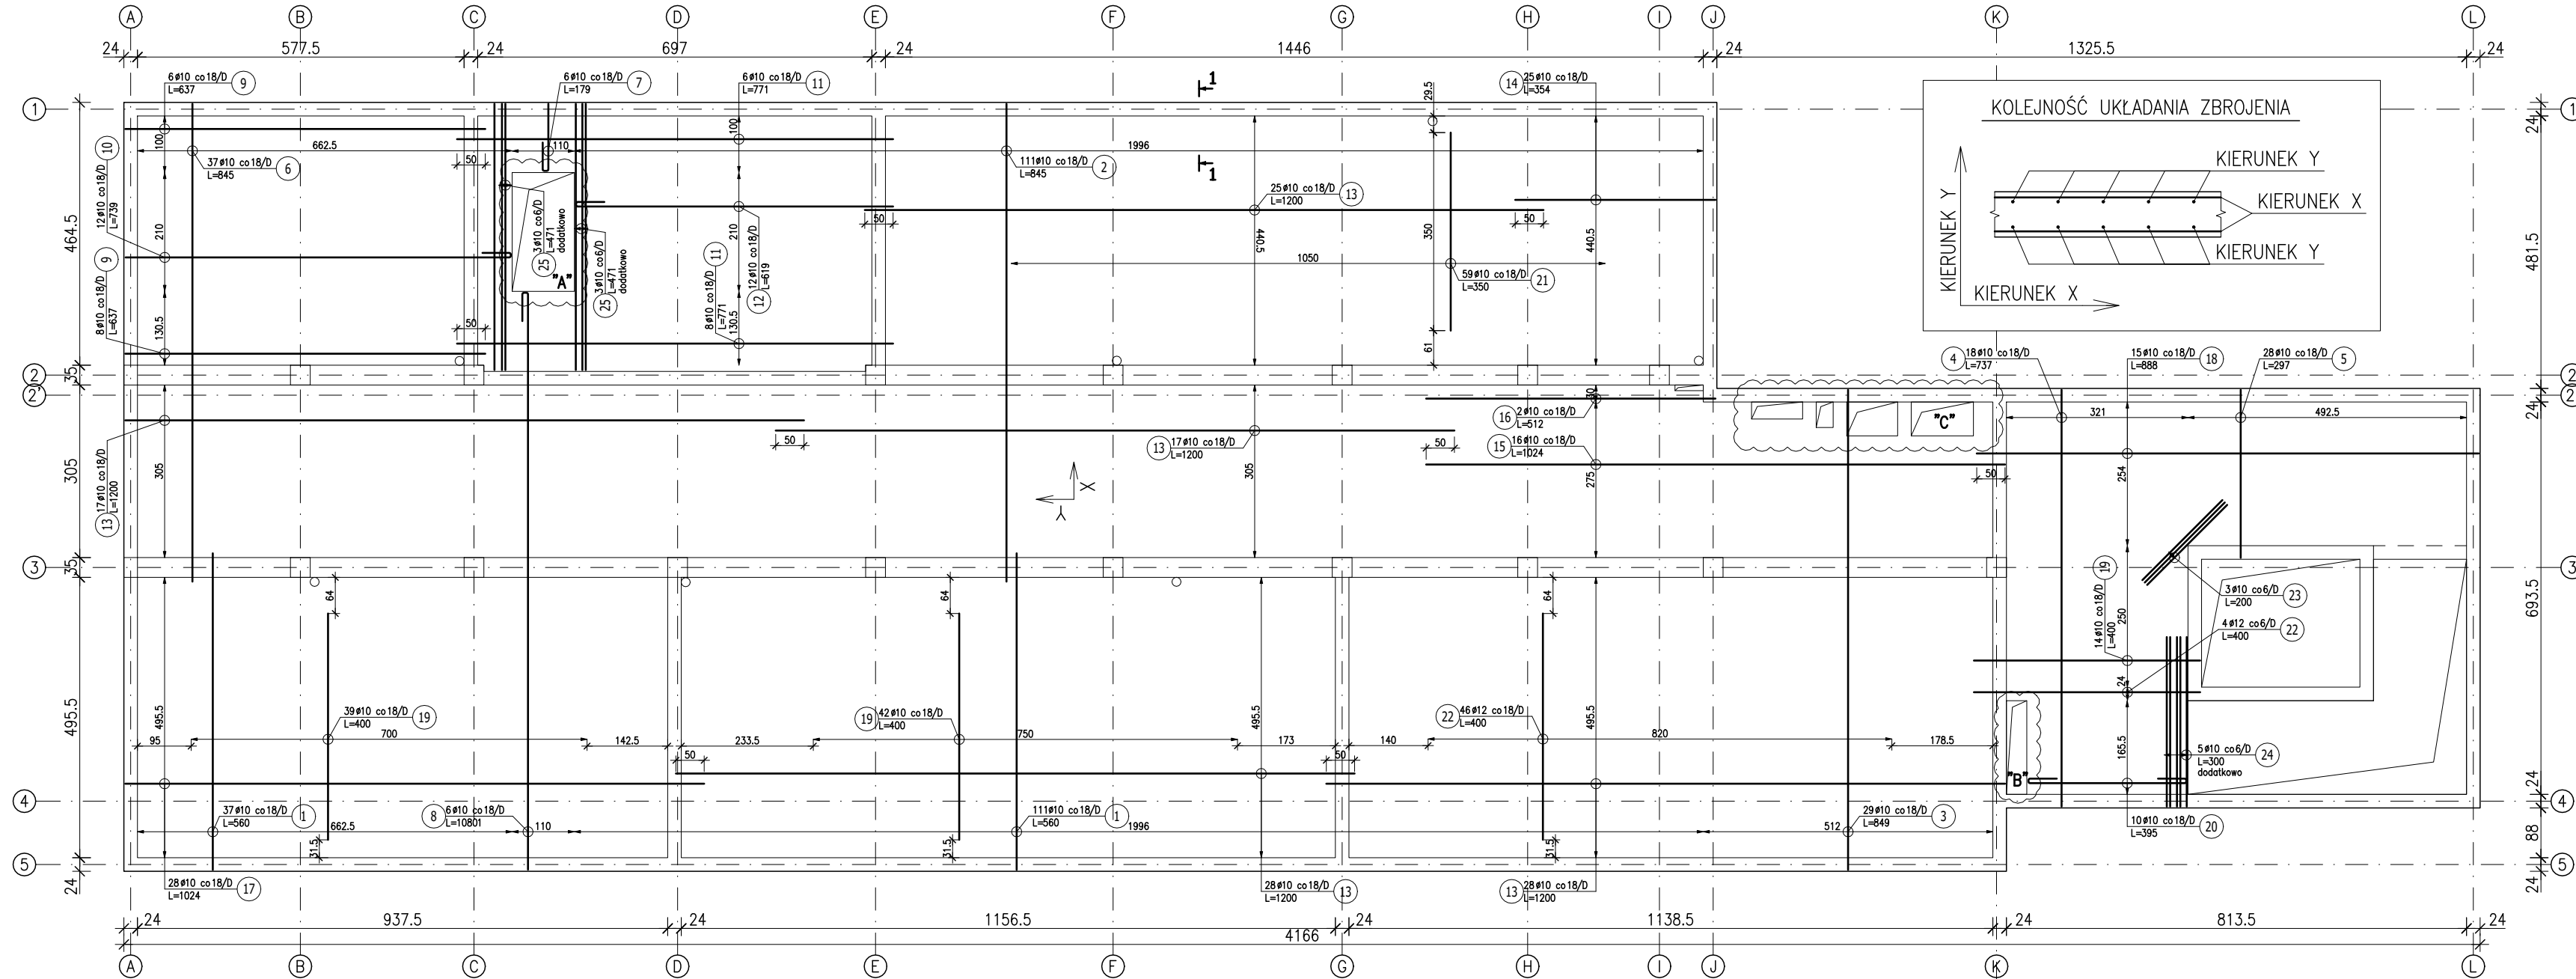

PS 2.1 i PS 2.2 - STROP NAD I PIĘTREM - ZBROJENIE GÓRNE

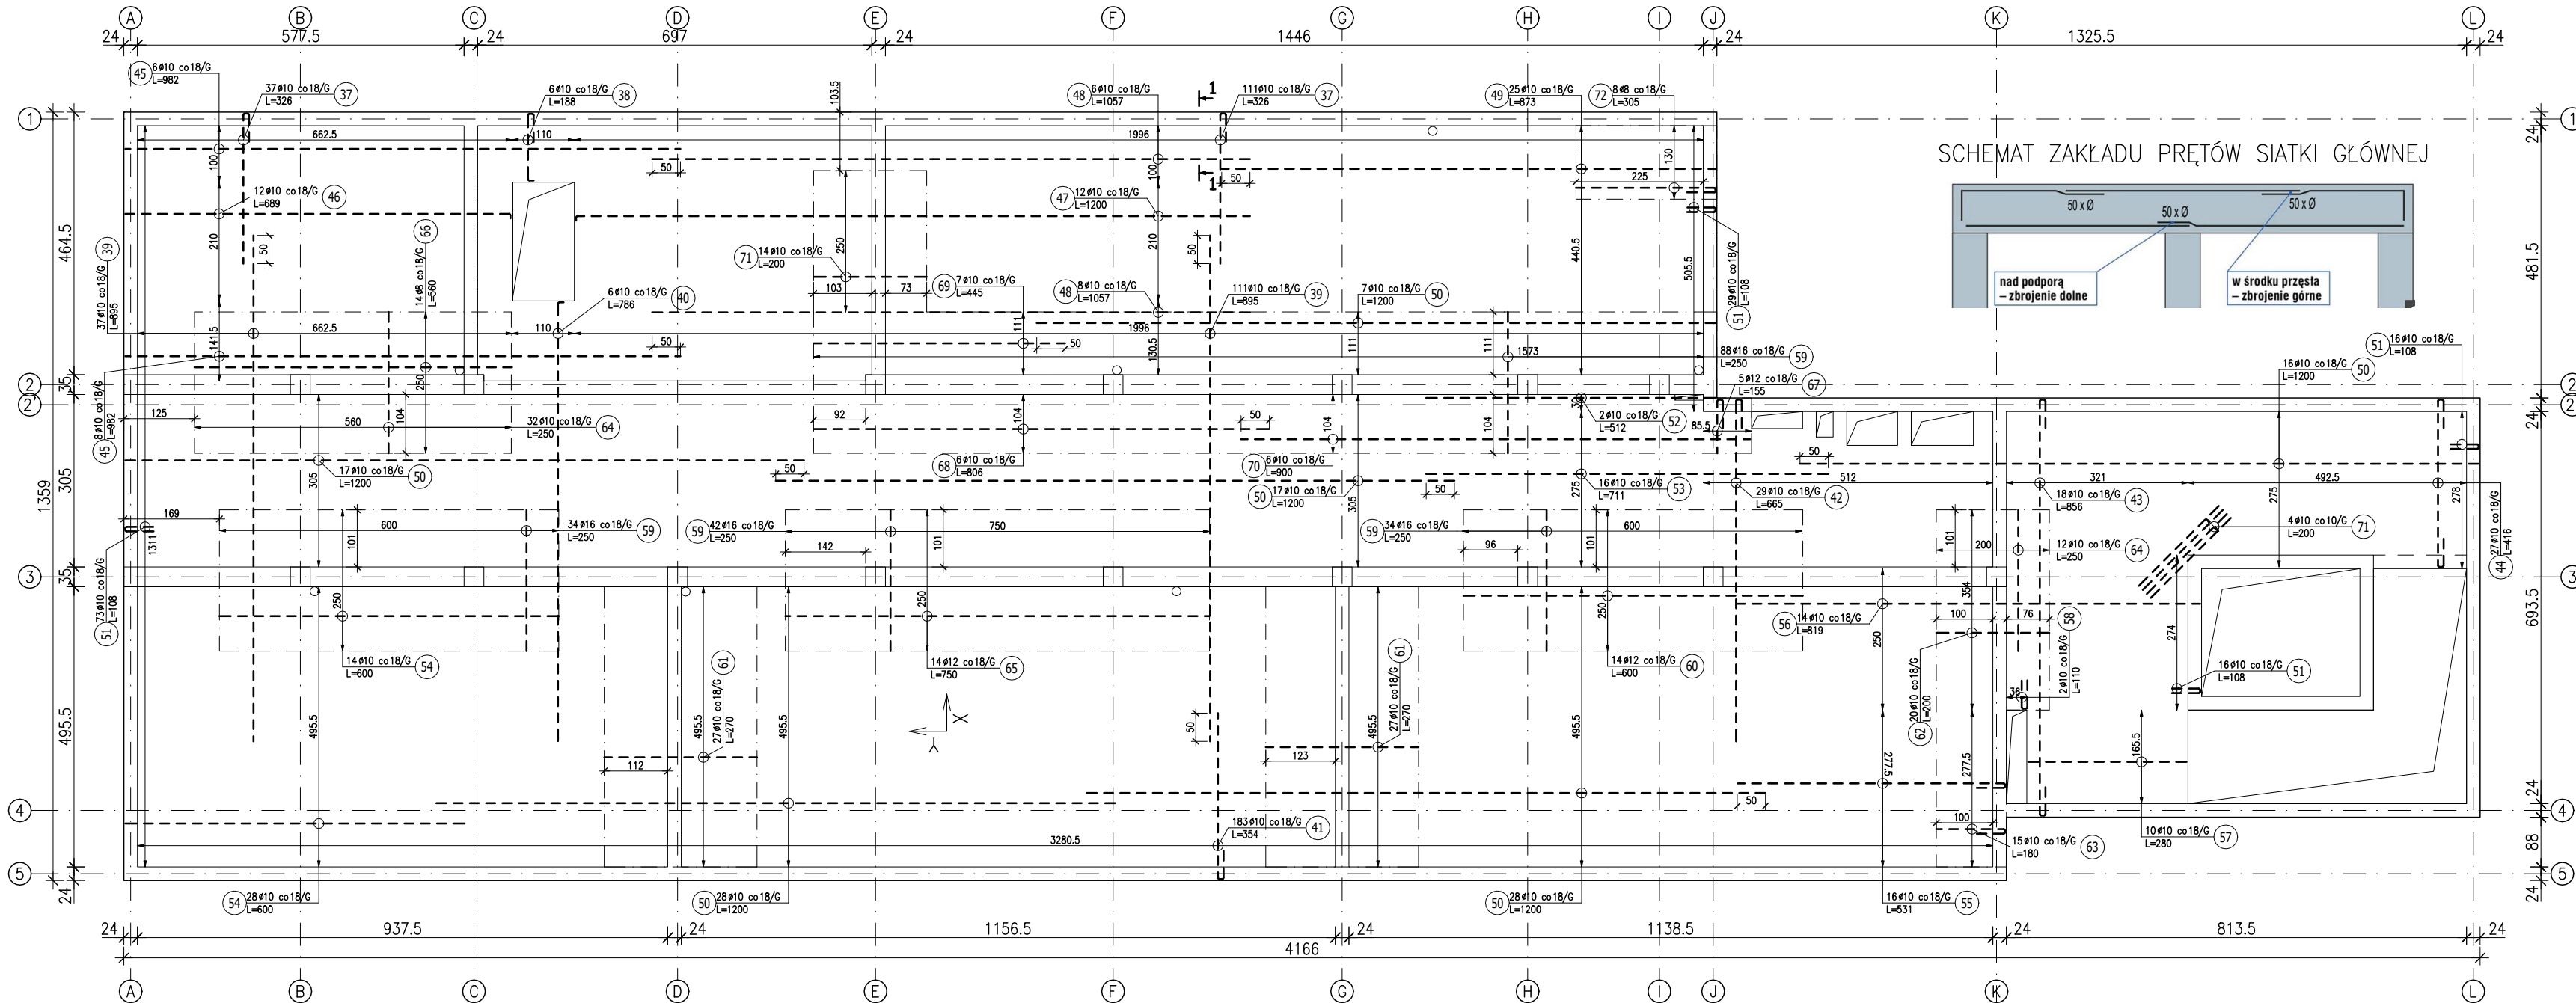

51	10	1,080	134	1	134	144,72		50
52	10	5,120	2	1	2	10,24		512
53	10	7,110	16	1	16	113,76		711
54	10	6,000	42	1	42	252,00		600
55	10	5,310	16	1	16	84,96		473
56	10	8,190	14	1	14	114,66		819
57	10	2,800	10	1	10	28,00		280
58	10	1,100	2	1	2	2,20		50
59	16	2,500	198	1	198		495,00	250
60	12	6,000	14	1	14	84,00		600
61	10	2,700	54	1	54	145,80		270
62	10	2,000	20	1	20	40,00		200
63	10	1,800	15	1	15	27,00		122
64	10	2,500	44	1	44	110,00		250
65	12	7,500	14	1	14	105,00		750
66	8	5,600	14	1	14	78,40		560
67	12	1,550	5	1	5	7,75		95
68	10	8,060	6	1	6	48,36		806
69	10	4,450	7	1	7	31,15		445
70	10	9,000	6	1	6	54,00		900
71	10	2,000	18	1	18	36,00		200
72	8	3,050	8	1	8	24,40		247
DŁUGOŚĆ RAZEM [m]						102,80	12219,16	501,85
MASA JEDNOSTKOWA [kg/m]						0,395	0,617	0,888
MASA [kg]						40,61	7539,22	445,64
MASA CAŁKOWITA [kg]								8806,58

- 1) Opis kształtu pręta: osiowo
2) Opis długości: haker: osiowo
3) Długość pręta L: suma wymiarów osiowych

ZESTAWIENIE STALI ZBROJENIOWEJ

POZ.	NR PRĘTA	ø [mm]	DŁUGOŚĆ [m]	ILOŚĆ			DŁ. ŁĄCZNA [m]				
				PRĘTÓW x POZ.	RAZEM	A-IIIIN					
						ø8	ø10	ø12	ø16		
Poz. 1 – Zbrojenie DOLNE – 1 szt.											
1	1	10	5,600	148	1	148		828,80			560
	2	10	8,450	111	1	111		937,95			845
	3	10	8,490	29	1	29		246,21			849
	4	10	7,370	18	1	18		132,66			737
	5	10	2,970	28	1	28		83,16			297
	6	10	8,450	37	1	37		312,65			845
	7	10	1,790	6	1	6		10,74			119
	8	10	10,800	6	1	6		64,80			1020
	9	10	6,370	14	1	14		89,18			637
	10	10	7,390	12	1	12		88,68			681
	11	10	7,710	14	1	14		107,94			771
	12	10	6,190	12	1	12		74,28			561
	13	10	12,000	115	1	115		1380,00			1200
	14	10	3,540	25	1	25		88,50			354
	15	10	10,240	16	1	16		163,84			1024
	16	10	5,120	2	1	2		10,24			512
	17	10	10,240	28	1	28		286,72			1024
	18	10	8,880	15	1	15		133,20			888
	19	10	4,000	95	1	95		380,00			400
	20	10	3,950	10	1	10		39,50			279
	21	10	3,500	59	1	59		206,50			350
	22	12	4,000	50	1	50			200,00		400
	23	10	2,000	19	1	19		38,00			200
	24	10	3,000	11	1	11		33,00			300
	25	10	4,710	6	1	6		28,26			471
	26	10	2,800	12	1	12		33,60			280
	27	10	3,800	4	1	4		15,20			380
	28	10	1,430	4	1	4		5,72			143
	29	10	1,500	4	1	4		6,00			150
	30	12	3,290	14	1	14			46,06		329
	31	12	5,660	3	1	3			16,98		566
	32	12	1,500	8	1	8			12,00		150
	33	12	6,680	3	1	3			20,04		668
	34	12	1,670	6	1	6			10,02		167
	35	10	1,100	40	1	40		44,00			
	36	10	12,000	4	1	4		48,00			
Poz. 2 – Zbrojenie GÓRNE – 1 szt.											
	37	10	3,260	148	1	148		482,48			266
	38	10	1,880	6	1	6		11,28			118
	39	10	8,950	148	1	148		1324,60			895
	40	10	7,860	6	1	6		47,16			776
	41	10	3,540	183	1	183		647,82			294
	42	10	6,650	29	1	29		192,85			655
	43	10	8,560	18	1	18		154,08			736
	44	10	4,160	27	1	27		112,32			296
	45	10	9,820	14	1	14		137,48			982
	46	10	6,890	12	1	12		82,68			681
	47	10	12,000	12	1	12		144,00			1192
	48	10	10,570	14	1	14		147,98			1057
	49	10	8,730	25	1	25		218,25			873
	50	10	12,000	113	1	113		1356,00			1200